



LEGEND


POTENTIAL INTERVENTION SITES
MT. BAKER STATION

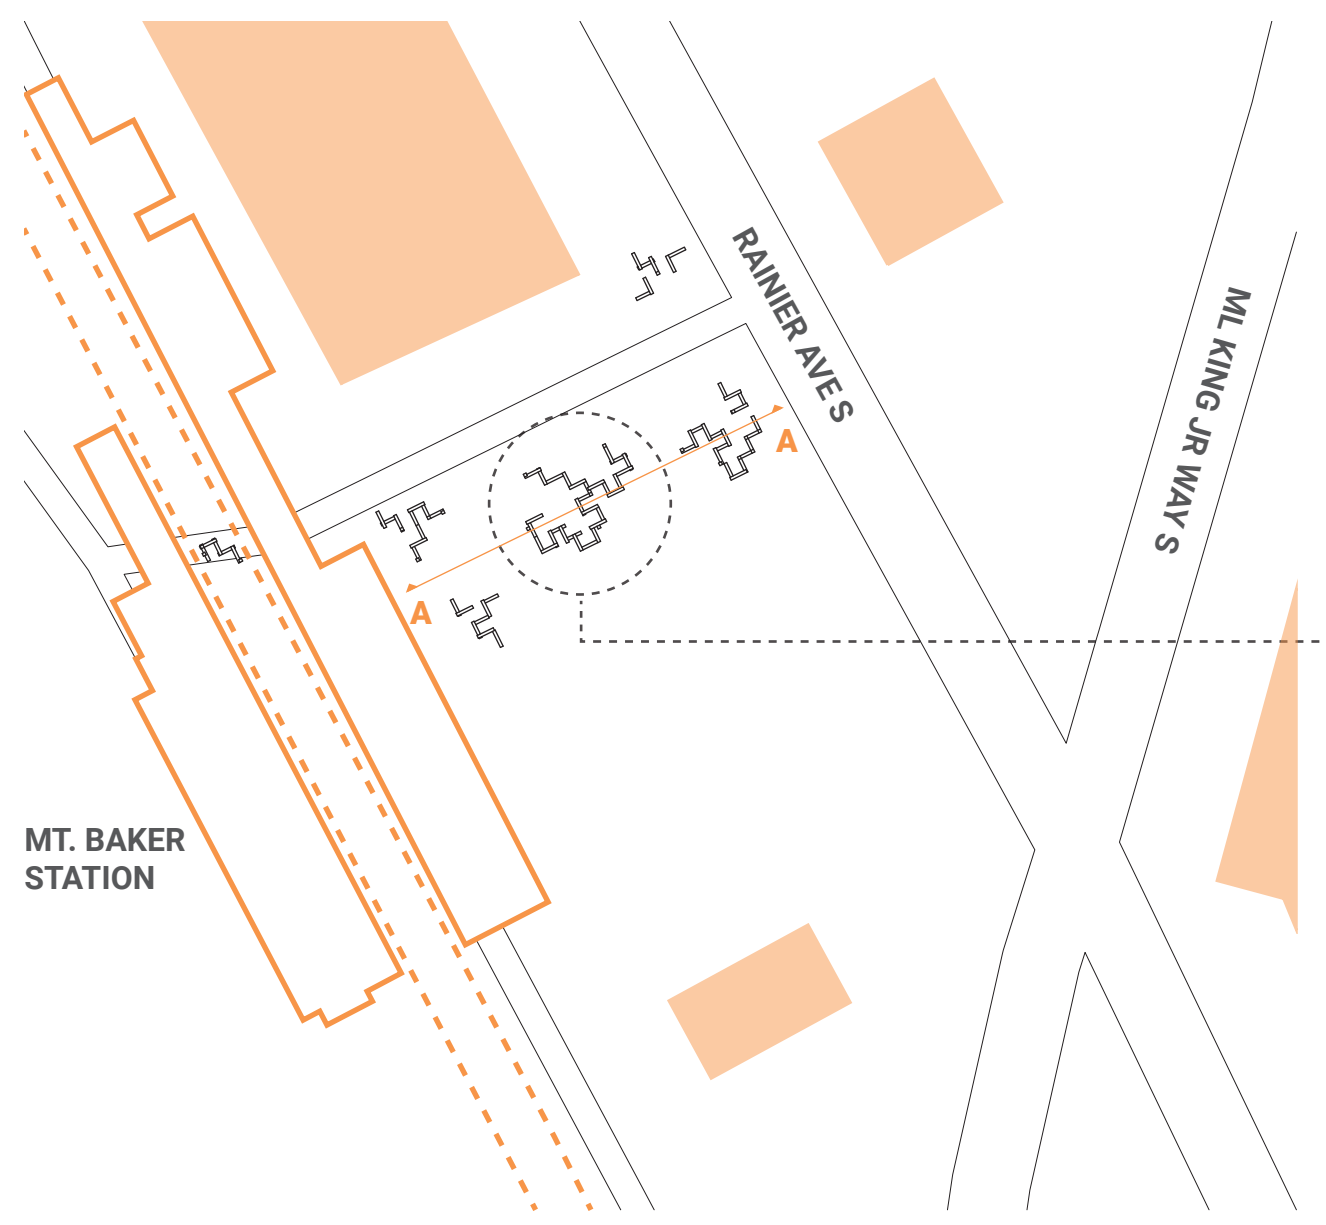

Aerial Map Source: Seattle OPCD

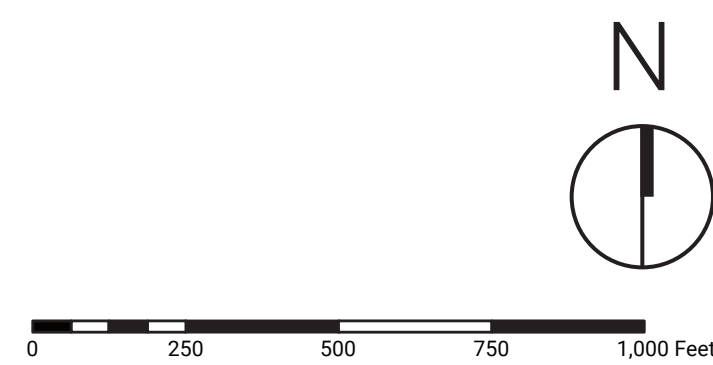

Plan
Scale 1/64"=1'

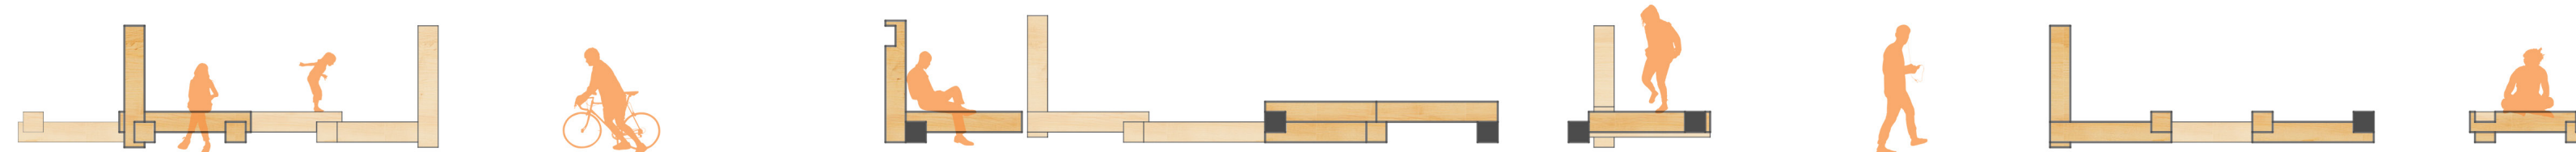

Section A-A
Scale 1/32"=1'




Treated wood is to be used to soften the hard concrete surfaces that surround the area.

Modules are 6' x 1' x 1' - laminated

2 in. x 12 in. x 12 ft. Douglas Fir Lumber pieces @ \$19.68 each - 3 will make 1 module. 1 module = \$59.04


Possibility to place small trees in planters and tables around area.

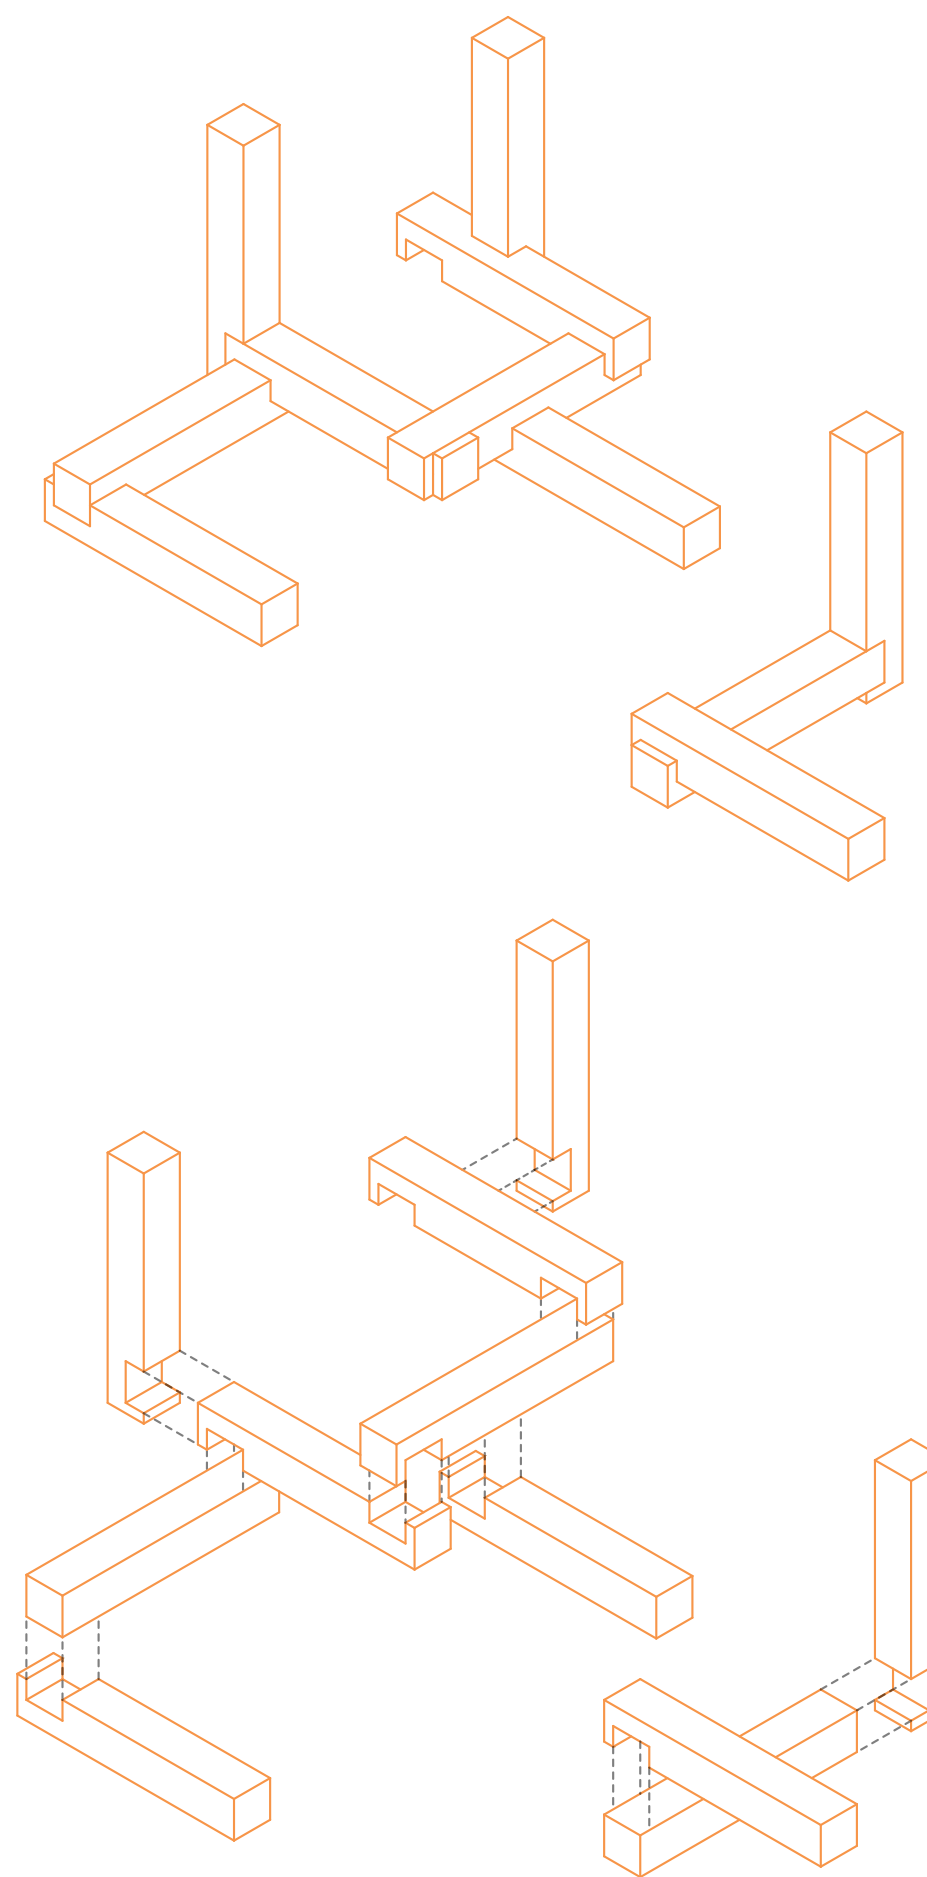

MEET ME!
Ligita Brege
Art Academy of Latvia, Environmental Art Department



AD-BLOC Interboro Partners
Boston Transportation Department
Boston, Massachusetts, 2014

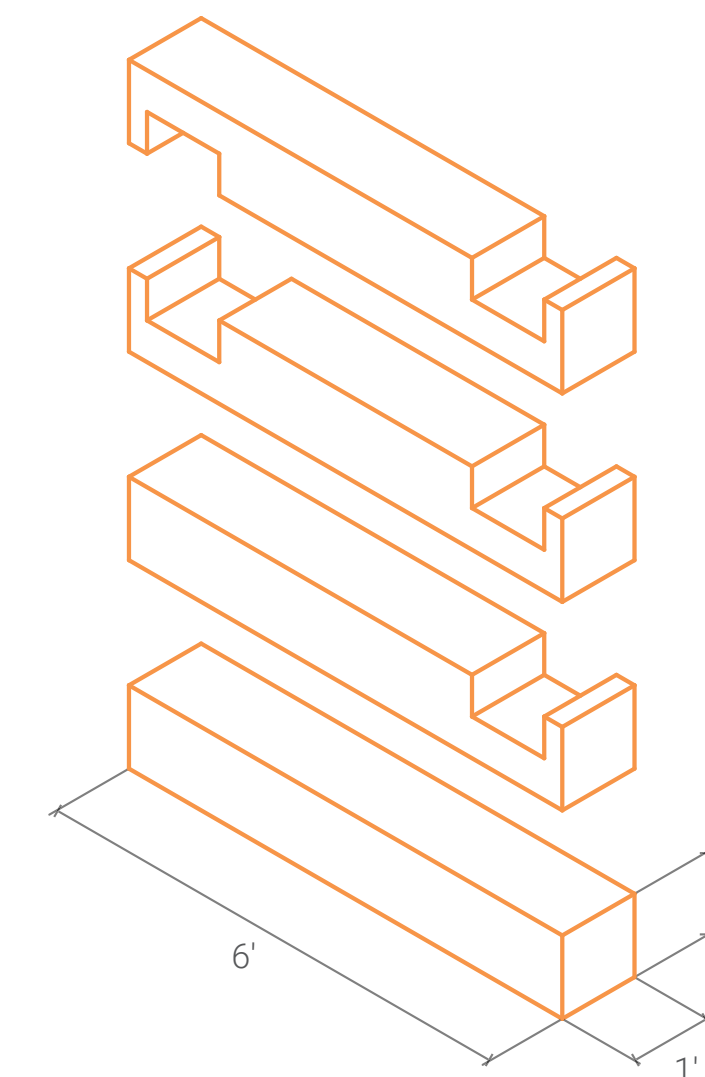

These timber elements can be attached, slotted together and reconfigured in order to create a variety of different outdoor street furniture structures. Locals can choose to create a space that is needed or wanted at that particular time.

Filling an empty space with intriguing elements forces people to slow down and interact with their surroundings. Empty spaces can also attract anti-social behaviour so filling them can create friendlier, human centric space.